




FRONT END VIEW
1:50

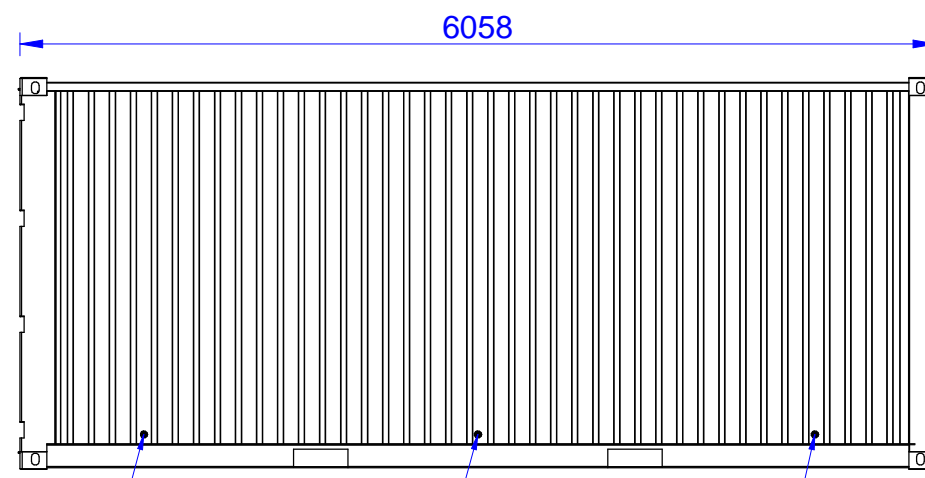


SIDE VIEW

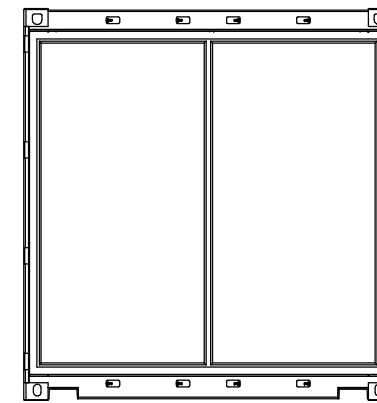


REAR END VIEW
1:50

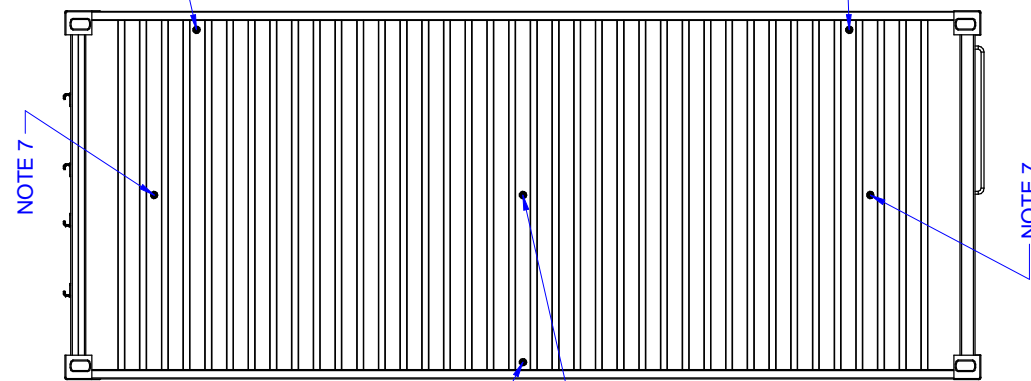

PLAN VIEW
1:50

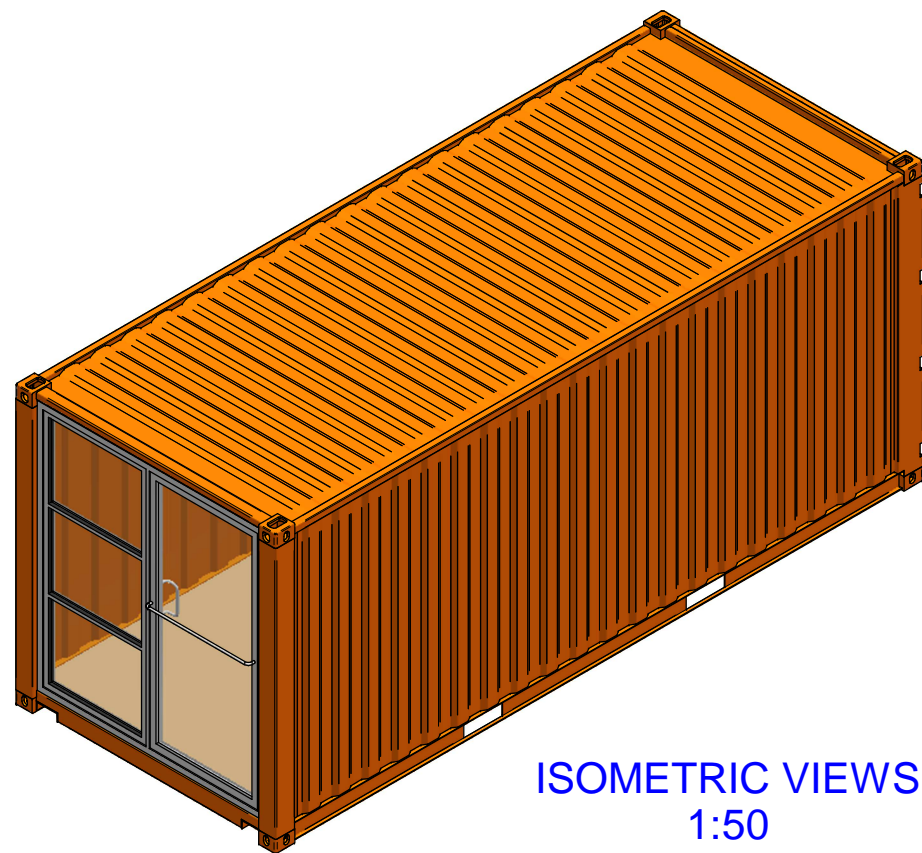

ISOMETRIC VIEWS
1:50

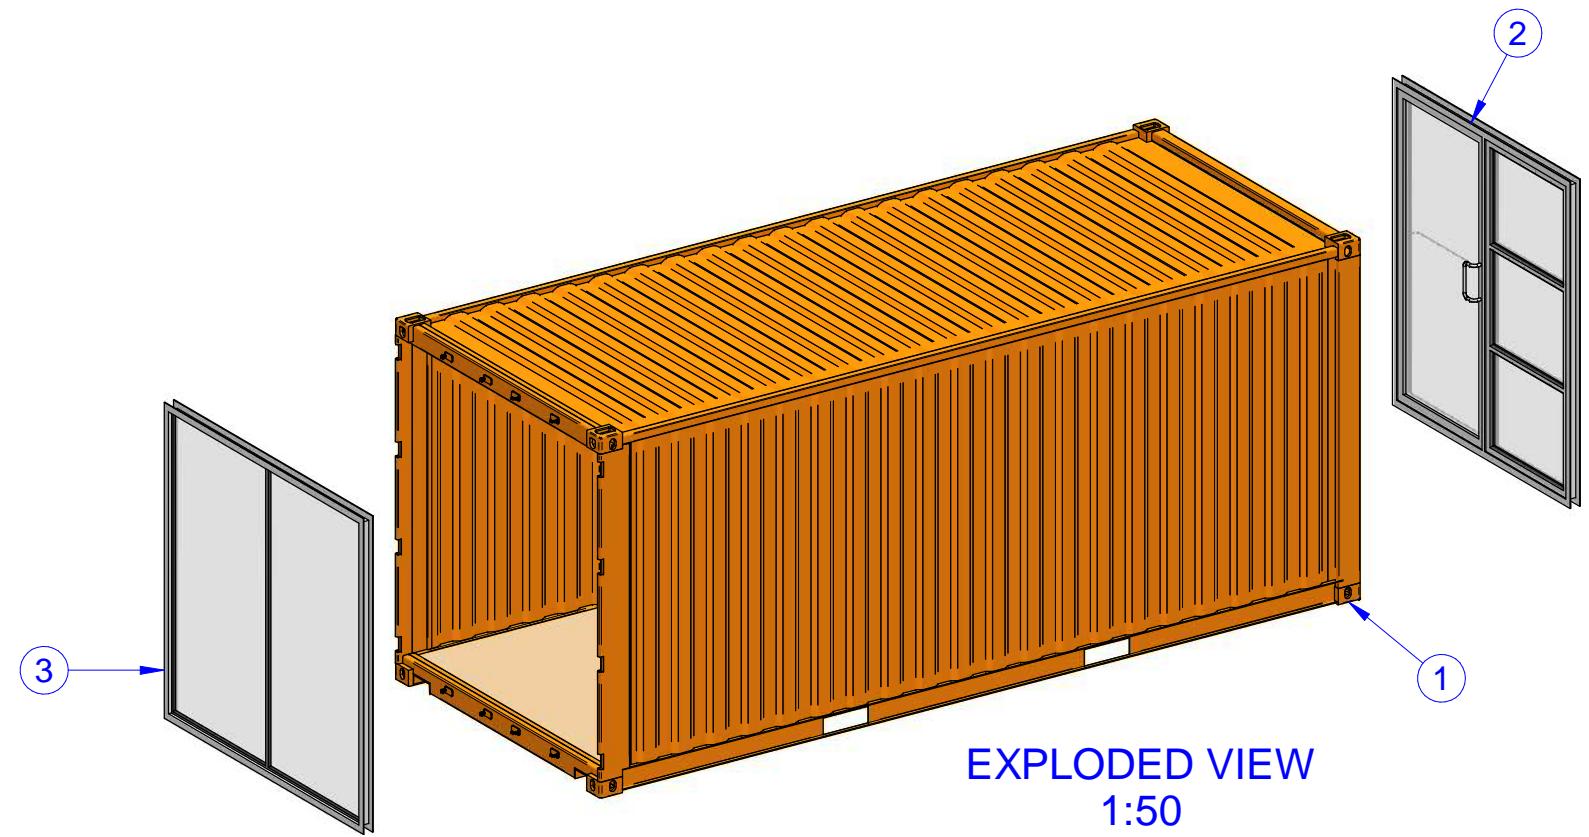

EXPLODED VIEW
1:50

DRAWING LIST

Item No	Qty	Description	Part No
1	1	ISO Container 20Ft - Refurbish	DE-594-00-001
2	1	Aluminium Door / Window Combo	DE-594-00-002
3	1	Aluminium Slide Door	DE-594-00-003

General Notes:

- 1) Remove Container Swing Doors and replace with Item 3 after repaint.
- 2) Remove Container Rear End Wall and replace with Item 2 after repaint.
- 3) Ensure all rust has been properly removed / treated prior to painting.
- 4) Repaint container (Colour to be confirm with Marine grade quality paint.
- 5) Inside walls and roof of container to be insulated and cladded.
- 6) Electrical power cable and sockets in wall cladding as per drawing.
- 7) Electrical light sockets in roof cladding as per drawing.
- 8) All electrical wiring to be rooted to one point for connection to grid.

THIS ENTIRE DOCUMENT AND ALL INFORMATION HEREON IS THE PROPERTY OF 3D CONCEPT DEVELOPERS / DESIGN3D AND SHALL NOT BE REPRODUCED, DUPLICATED OR COPIED IN WHOLE OR IN PART, DISPOSED OF OR MADE AVAILABLE TO ANY OTHER PERSON, FIRM OR CORPORATION OR OTHER WISE USED WITHOUT THE WRITTEN PERMISSION OF 3D CONCEPT DEVELOPERS / DESIGN3D AND MUST BE RETURNED UPON REQUEST.



DESIGN3D

Design & Drafting Service
www.design3d.co.za
3d@design3d.co.za
TEL. +27 (0)21 556 7462

REVISION	DRAWN	DATE	DESCRIPTION
0	corrievdn	2013/04/03	
A			
B			
C			
D			
E			
F			

Container 1 Spacious Living		
SIZE	DRAWING NUMBER	REVISION
A3	DE-594-01-000 SHEET 1 OF 1	0

SPACIOUS LIVING
PO BOX 36933
CHEMPET
7442
SOUTH AFRICA

